


**GENERAL NOTES FOR STRIPING**

- FOR DETAIL 26(MOD) AND BICYCLE LOOP DETECTOR PAVEMENT MARKING DETAIL, SEE COUNTY STD DWG 4-77.
- STRIPING, MARKINGS, AND PAVEMENT MARKERS SHALL CONFORM TO THE 2014 CALIFORNIA MANUAL ON UNIFORM TRAFFIC CONTROL DEVICES, REVISION 6 (CA MUTCD, REVISION 6), PART 3 "MARKINGS".
- NEW STRIPES SHALL MATCH EXISTING STRIPE PATTERN AT LIMIT OF STRIPE REMOVAL.
- ALL STA/OFFSET CALLOUTS REFERENCE THE SURVEY CENTERLINE ALIGNMENT, UNLESS OTHERWISE NOTED.
- UNLESS OTHERWISE NOTED ALL DIMENSIONS ARE MEASURED FROM THE CENTER OF STRIPE OR PAIRS OF STRIPES.
- STRIPING AND MARKING REMOVAL SHALL TAKE PLACE IN ALL SLURRY SEAL AREAS BY SANDBLASTING, GRINDING OR OTHER APPROVED METHOD.


**LEGEND**

- VRDU VIDEO RADAR DETECTION UNIT
- EVD EMERGENCY VEHICLE DETECTION
- CW 12" WHITE CROSSWALK PAVEMENT MARKING
- BIKE LANE ARROW PAVEMENT MARKING
- BICYCLE LOOP DETECTOR PAVEMENT MARKING

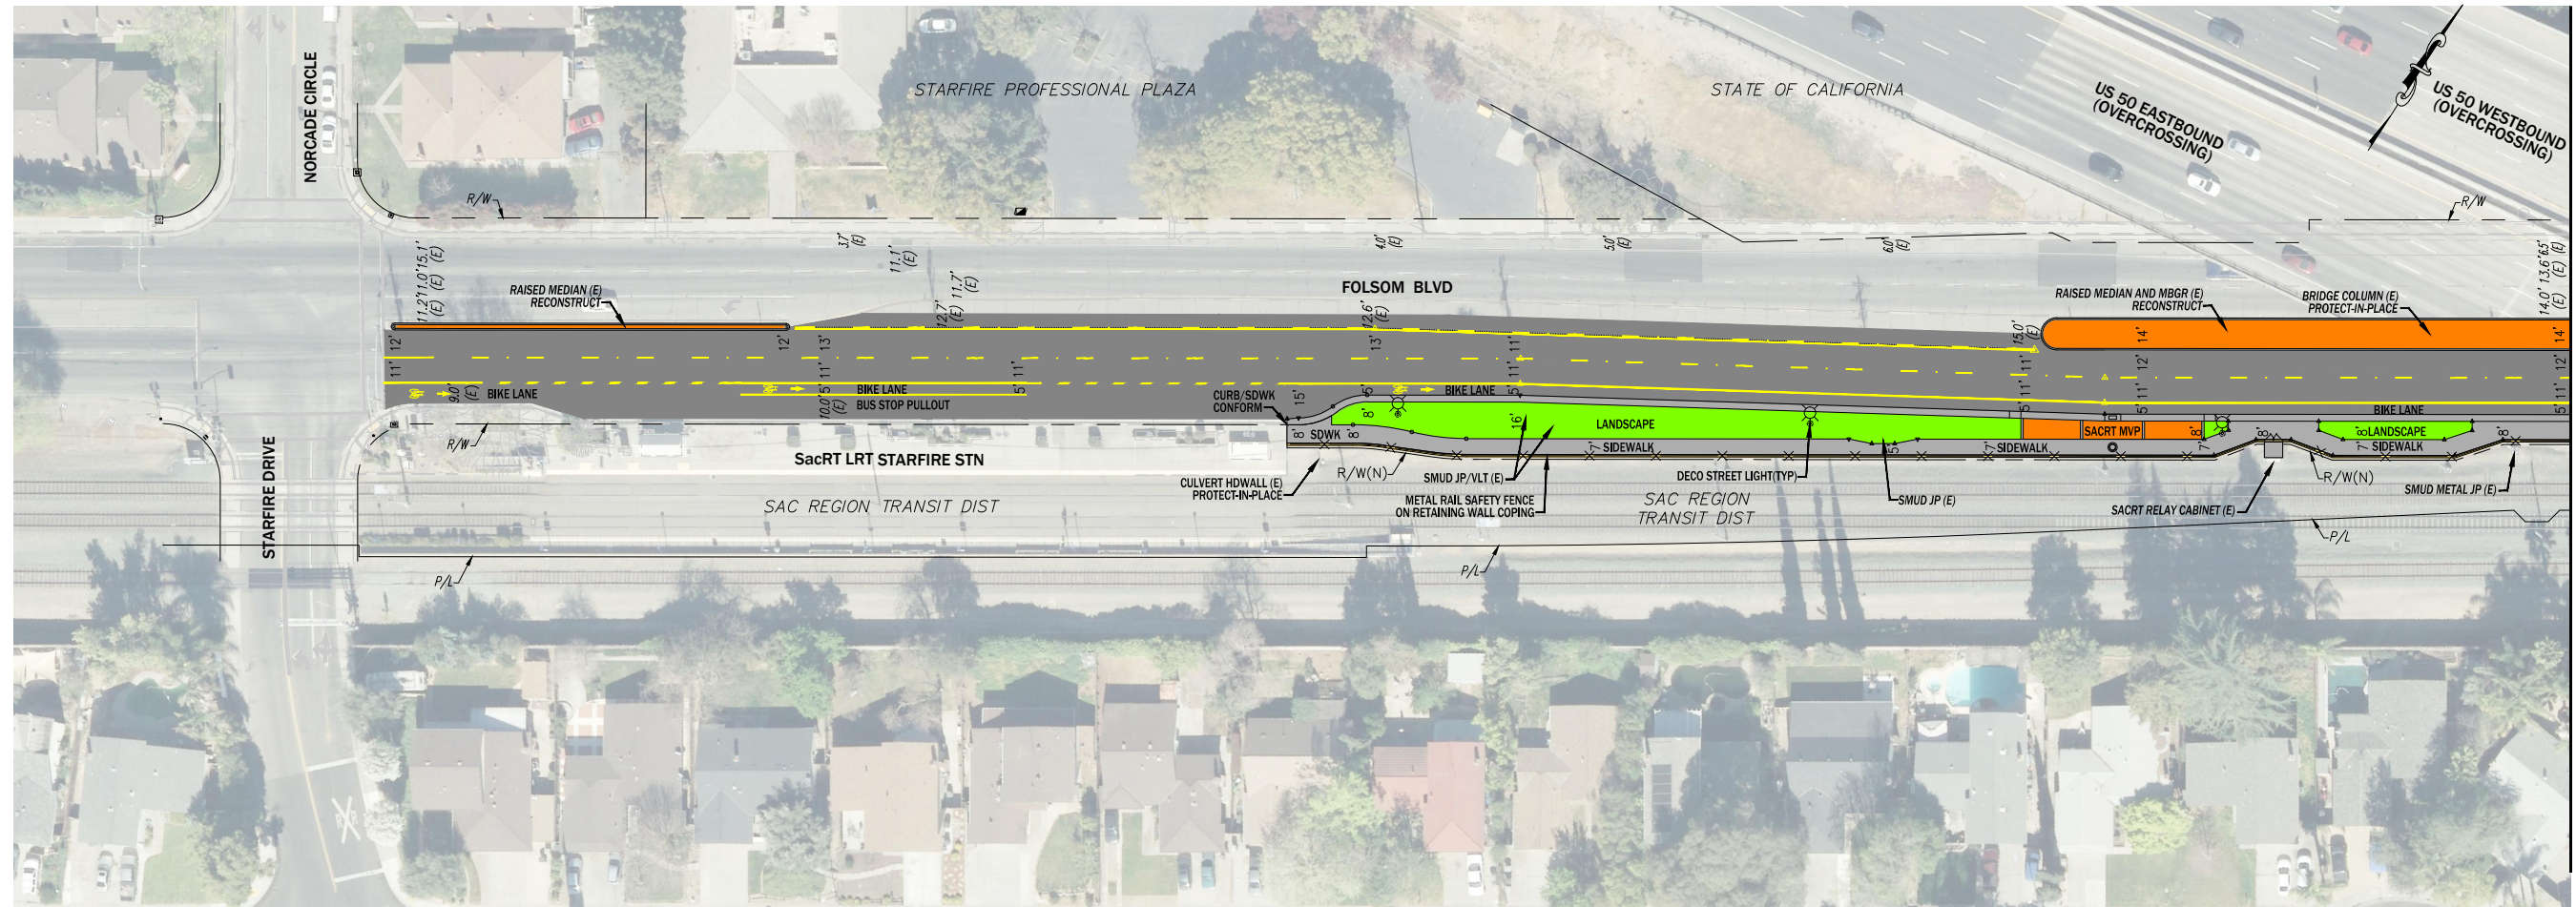

MATCH LINE  
SEE DRAWING P2


DATE	REVISIONS	APPR.

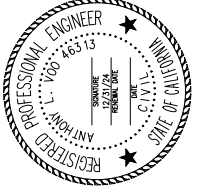


COUNTY OF SACRAMENTO COMMUNITY SERVICES AGENCY  
DEPARTMENT OF TRANSPORTATION  
**PLANNED IMPROVEMENTS**  
**FOLSOM BOULEVARD COMPLETE STREETS PHASE 2**  
STARFIRE DR TO MAYHEW DR



PREPARED BY	DATE
SURVEY: F335	03/2023
DRAWN: AV	08/2023
DESIGN: AV	08/2023
CHECK: SO	08/2023

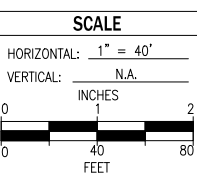


DRAWING	
P1	OF 3
SHEET	
1	OF 3

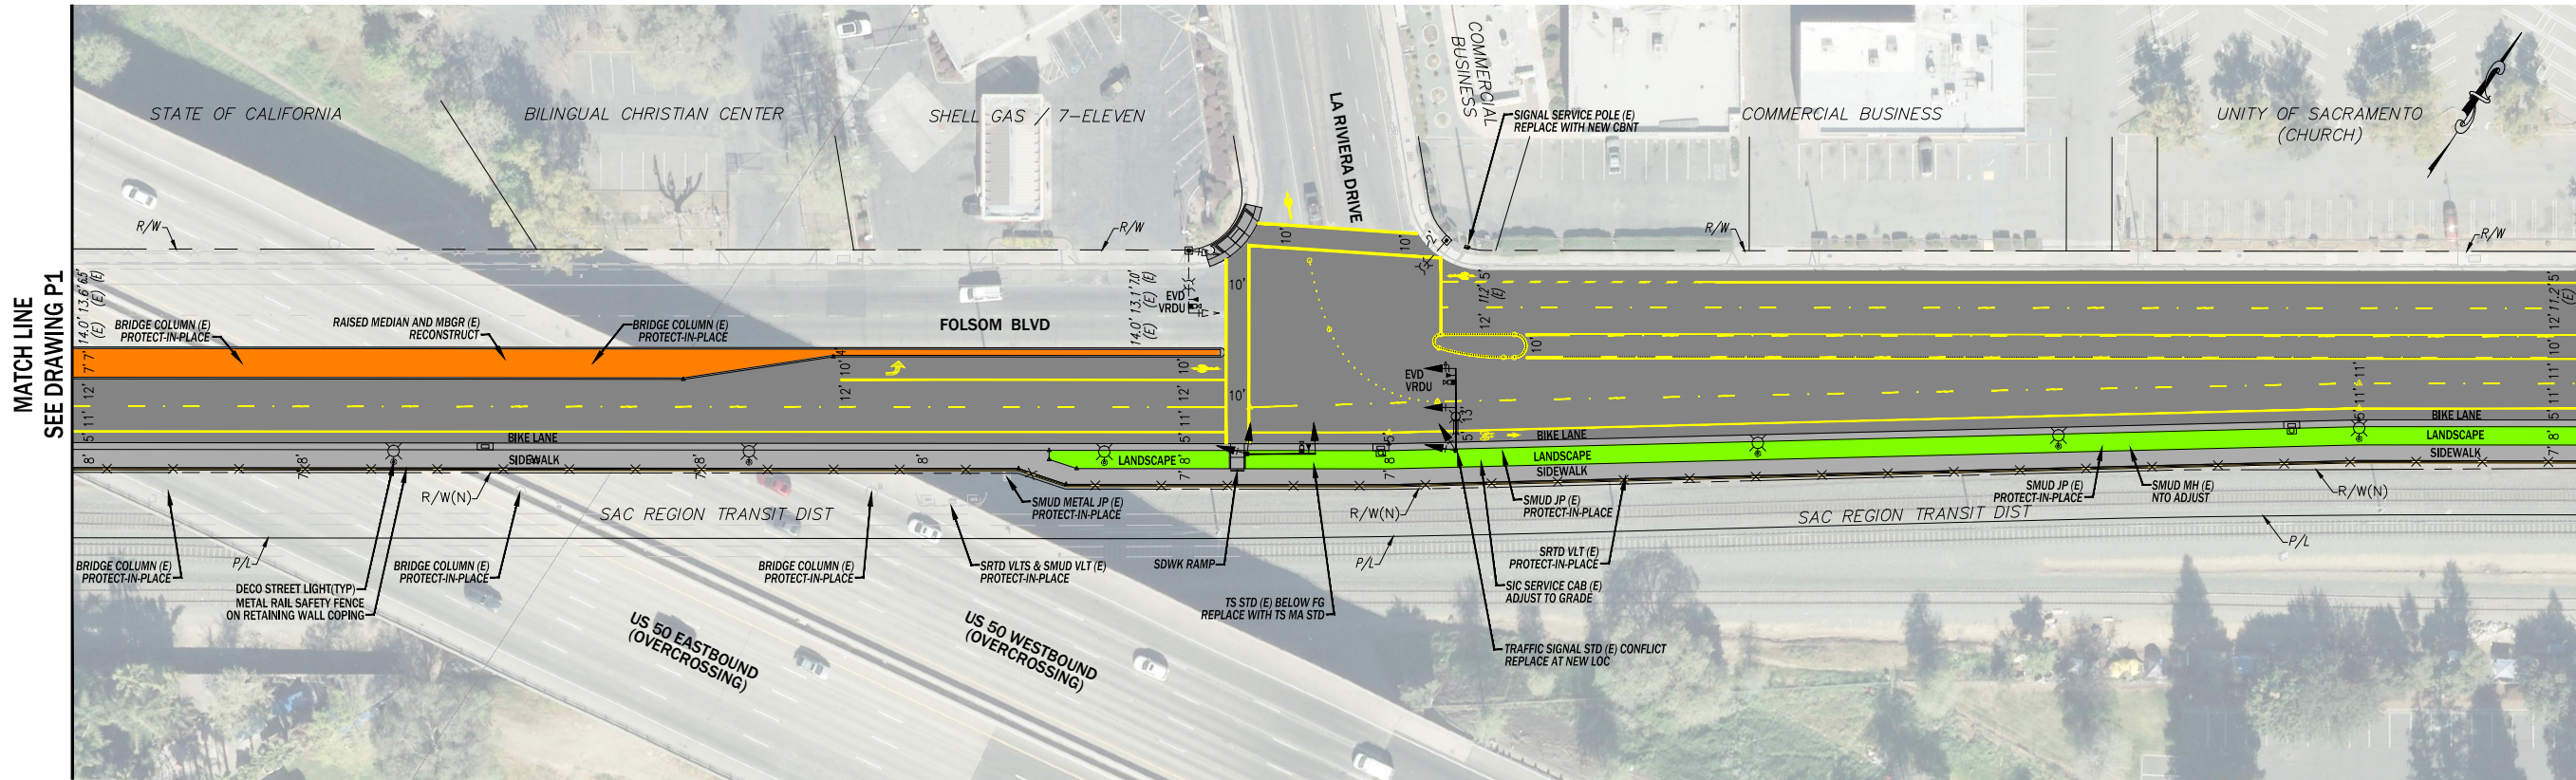

MATCH LINE  
SEE DRAWING P1

MATCH LINE STA 222+50  
SEE BELOW

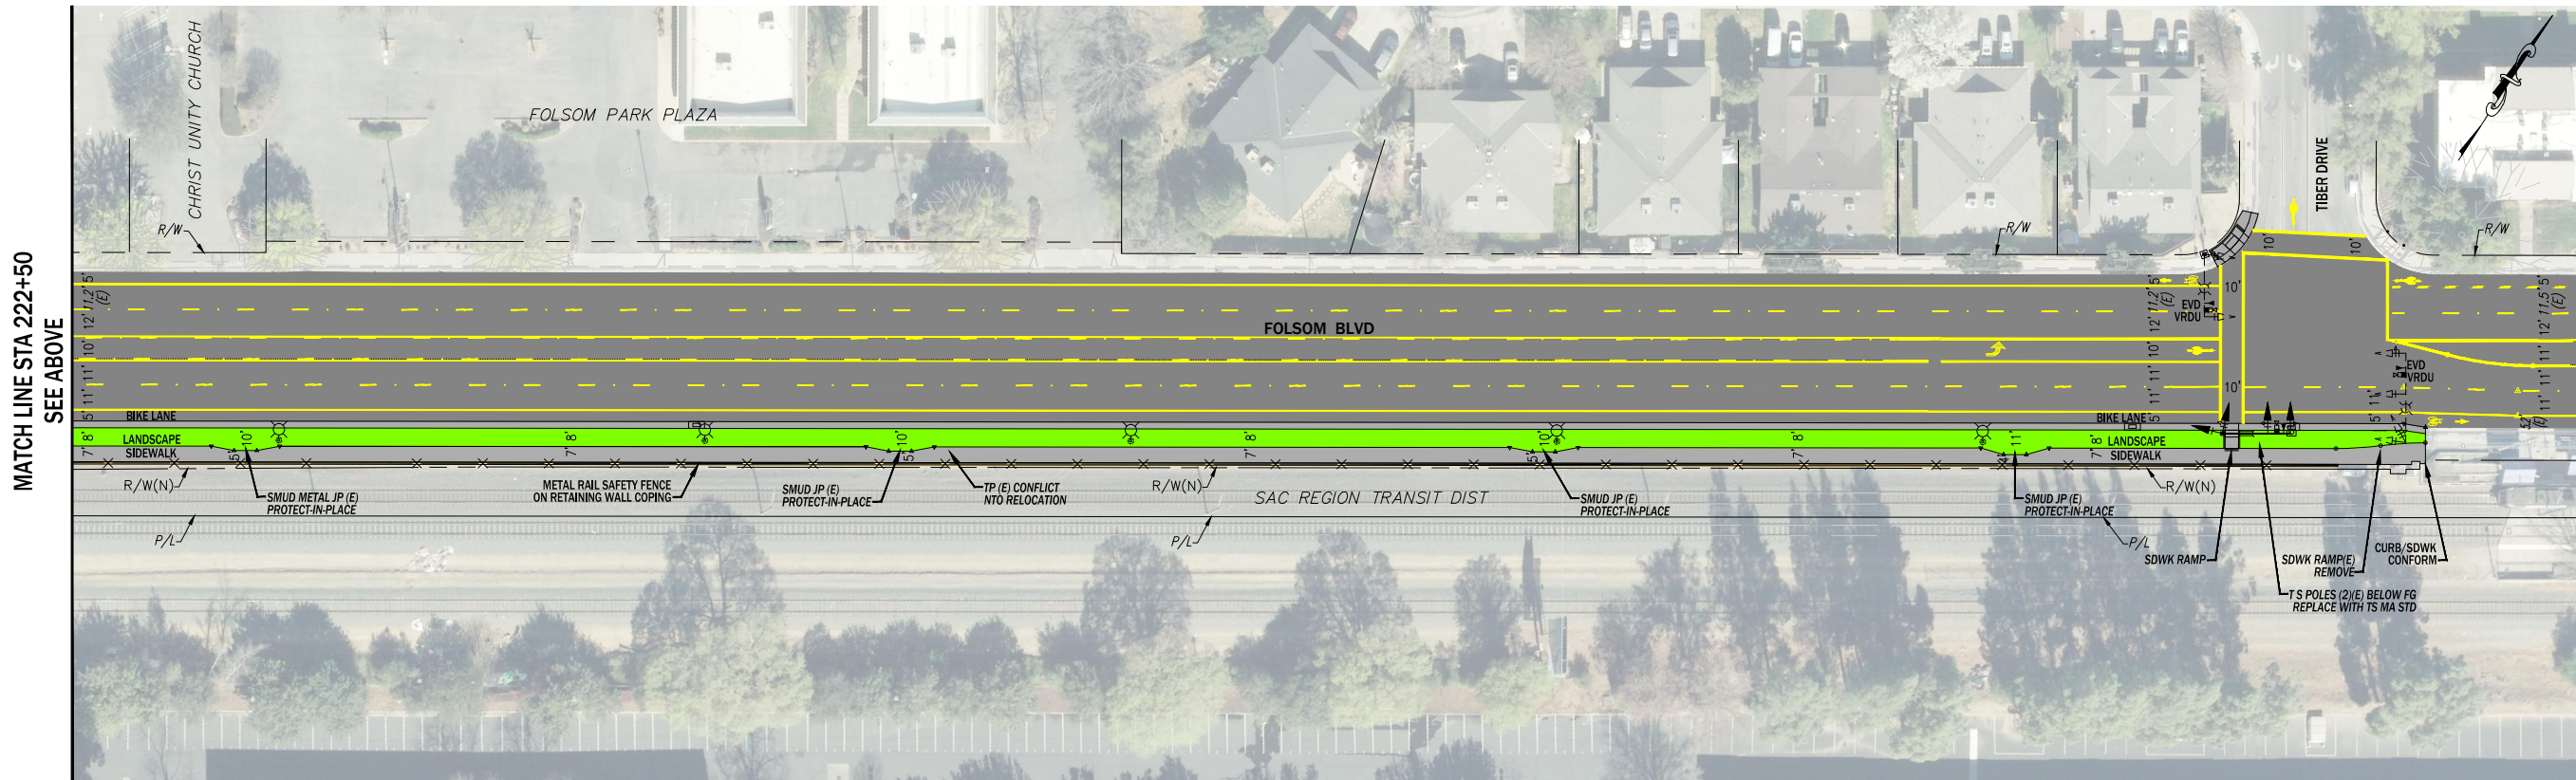


MATCH LINE STA 222+50  
SEE ABOVE

MATCH LINE  
SEE DRAWING P3

REVISIONS	DATE

APPR.

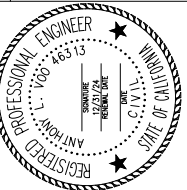

COUNTY OF SACRAMENTO COMMUNITY SERVICES AGENCY  
DEPARTMENT OF TRANSPORTATION  
**PLANNED IMPROVEMENTS**  
**FOLSOM BOULEVARD COMPLETE STREETS PHASE 2**  
STARFIRE DR TO MAYHEW DR



PREPARED BY	DATE
SURVEY: F335	03/2023
DRAWN: AV	08/2023
DESIGN: AV	08/2023
CHECK: SO	08/2023

**SCALE**

HORIZONTAL: 1" = 40'


VERTICAL: N.A.

**DRAWING**

**P2** OF **3**

**SHEET**

**2** OF **3**

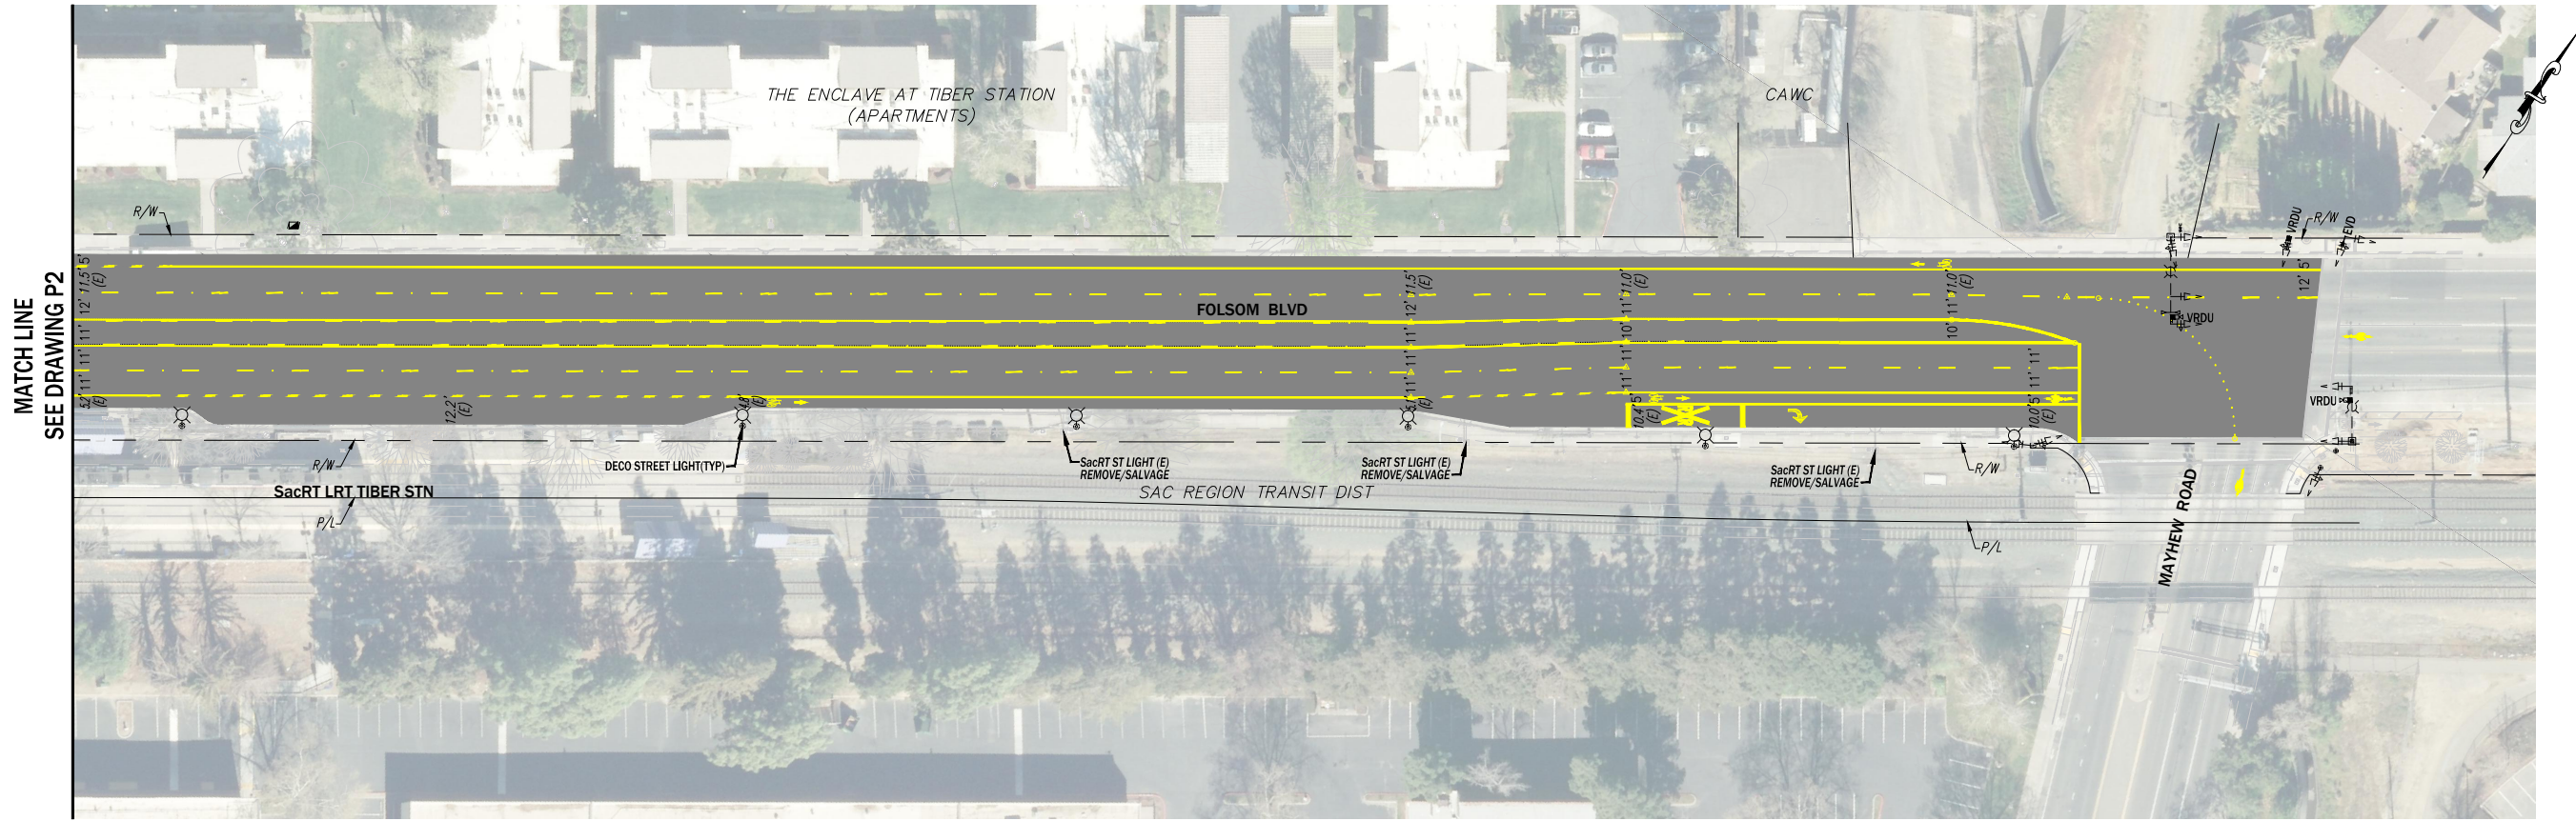

MATCH LINE  
SEE DRAWING P2




COUNTY OF SACRAMENTO COMMUNITY SERVICES AGENCY  
DEPARTMENT OF TRANSPORTATION

## PLANNED IMPROVEMENTS

### FOLSOM BOULEVARD COMPLETE STREETS PHASE 2

STARFIRE DR TO MAYHEW RD

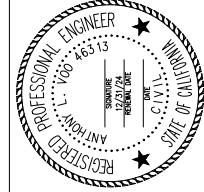

PREPARED BY	DATE
SURVEY: F335	03/2023
DRAWN: AV	08/2023
DESIGN: AV	08/2023
CHECK: SO	08/2023

**SCALE**

HORIZONTAL: 1" = 40'

VERTICAL: N.A.

**DRAWING**

**P3** OF **3**

**SHEET**

**3** OF **3**

**APPR.**


**REVISIONS**


**DATE**
