



**PRELIMINARY**  
(NOT FOR CONSTRUCTION)

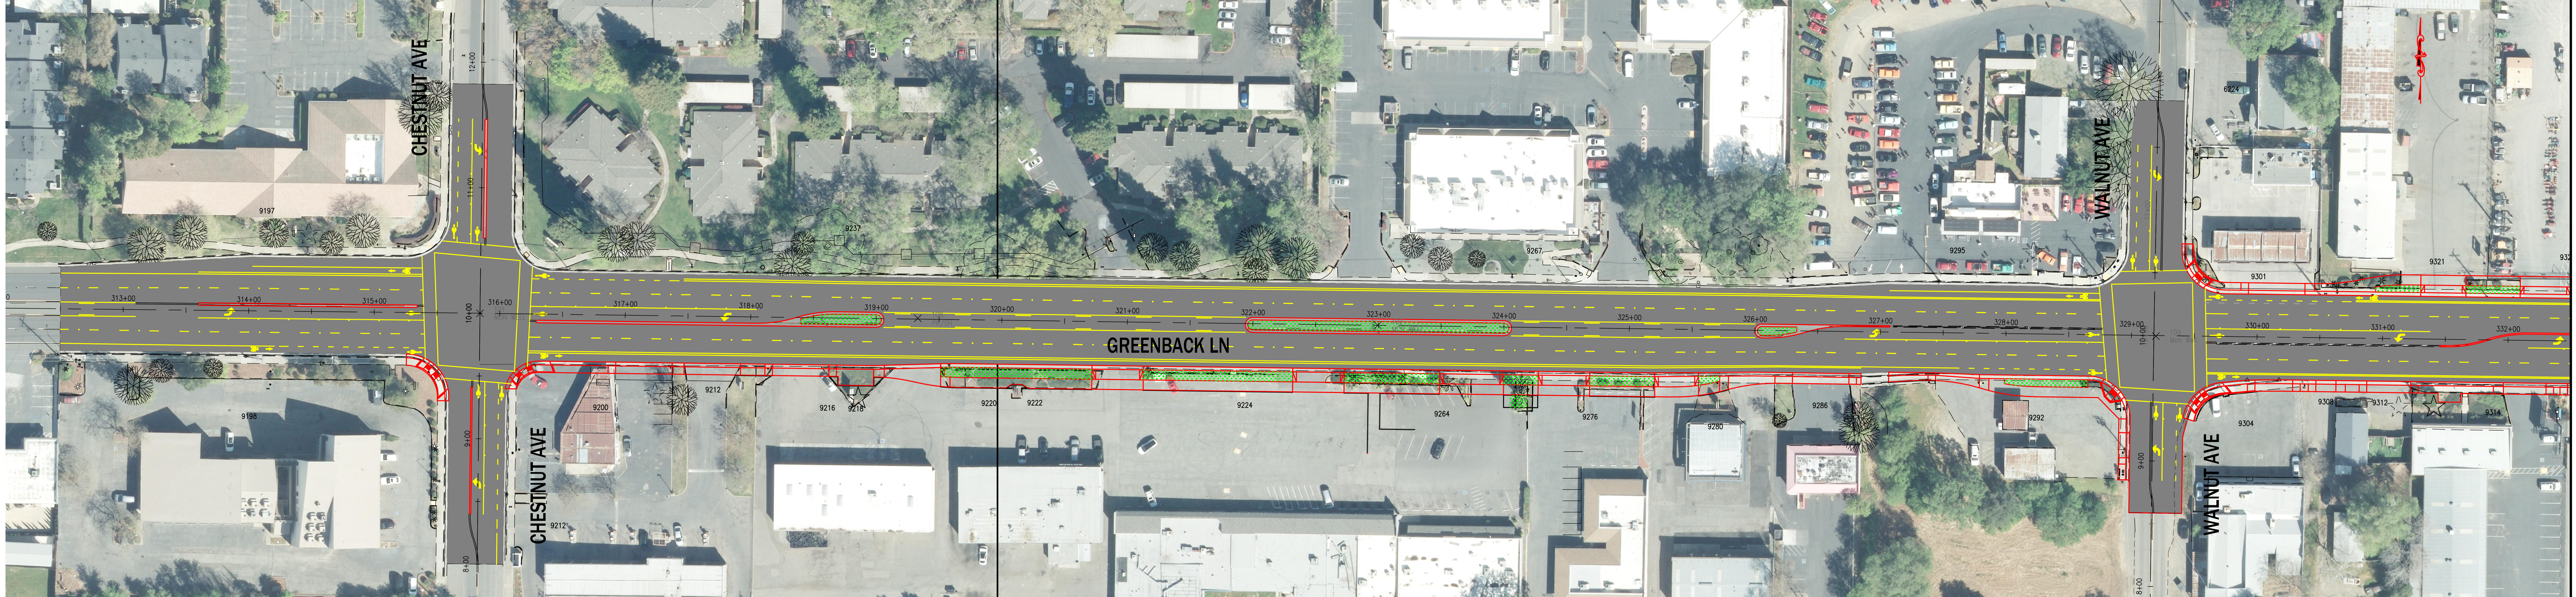


MATCHLINE - THIS SHEET

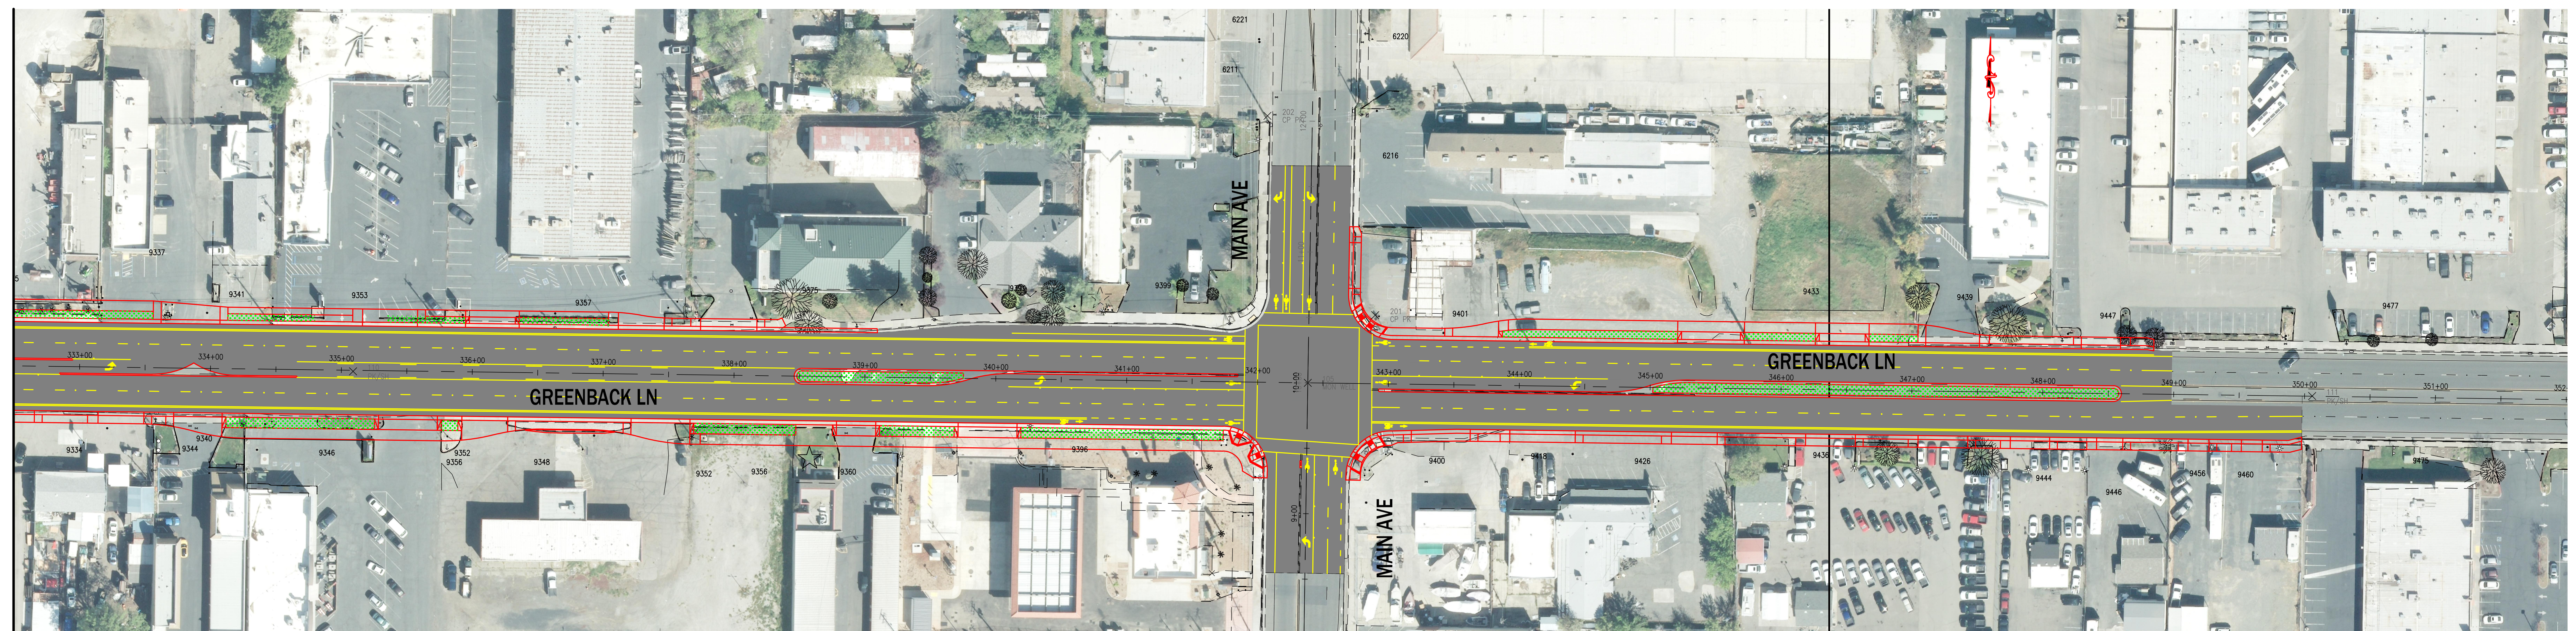

MATCHLINE - THIS SHEET

**PRELIMINARY**  
(NOT FOR CONSTRUCTION)

PUBLIC WORKS & INFRASTRUCTURE  
 **SACRAMENTO COUNTY**  
 DEPARTMENT OF TRANSPORTATION

**CONCEPTUAL EXHIBIT**  
 GREENBACK LANE IMPROVEMENT PROJECT - CHESTNUT AVE TO FOLSOM CITY LIMIT

DATE: 9/2022	HORIZONTAL SCALE: 1:40	VERTICAL SCALE:	DRAWN BY: KG/JTE	DESIGN BY: KG/JTE	CHECK BY: TRS	DWG 1 OF 1
--------------	------------------------	-----------------	------------------	-------------------	---------------	------------

P:\SACRAMENTO\PROJECTS\GREENBACK LANE - CHESTNUT AVE TO FOLSOM CITY LIMIT\A0300\DWG\CONCEPTUAL EXHIBIT - GREENBACK LANE - CHESTNUT AVE TO FOLSOM CITY LIMIT.dwg, last saved: 1/17/2024, 11:25 AM, E:\Bosson